




# Newton Circus Japan - Food & Entertain Complex

© SUPER STUDIO, INC  
 隈研吾建築都市設計事務所

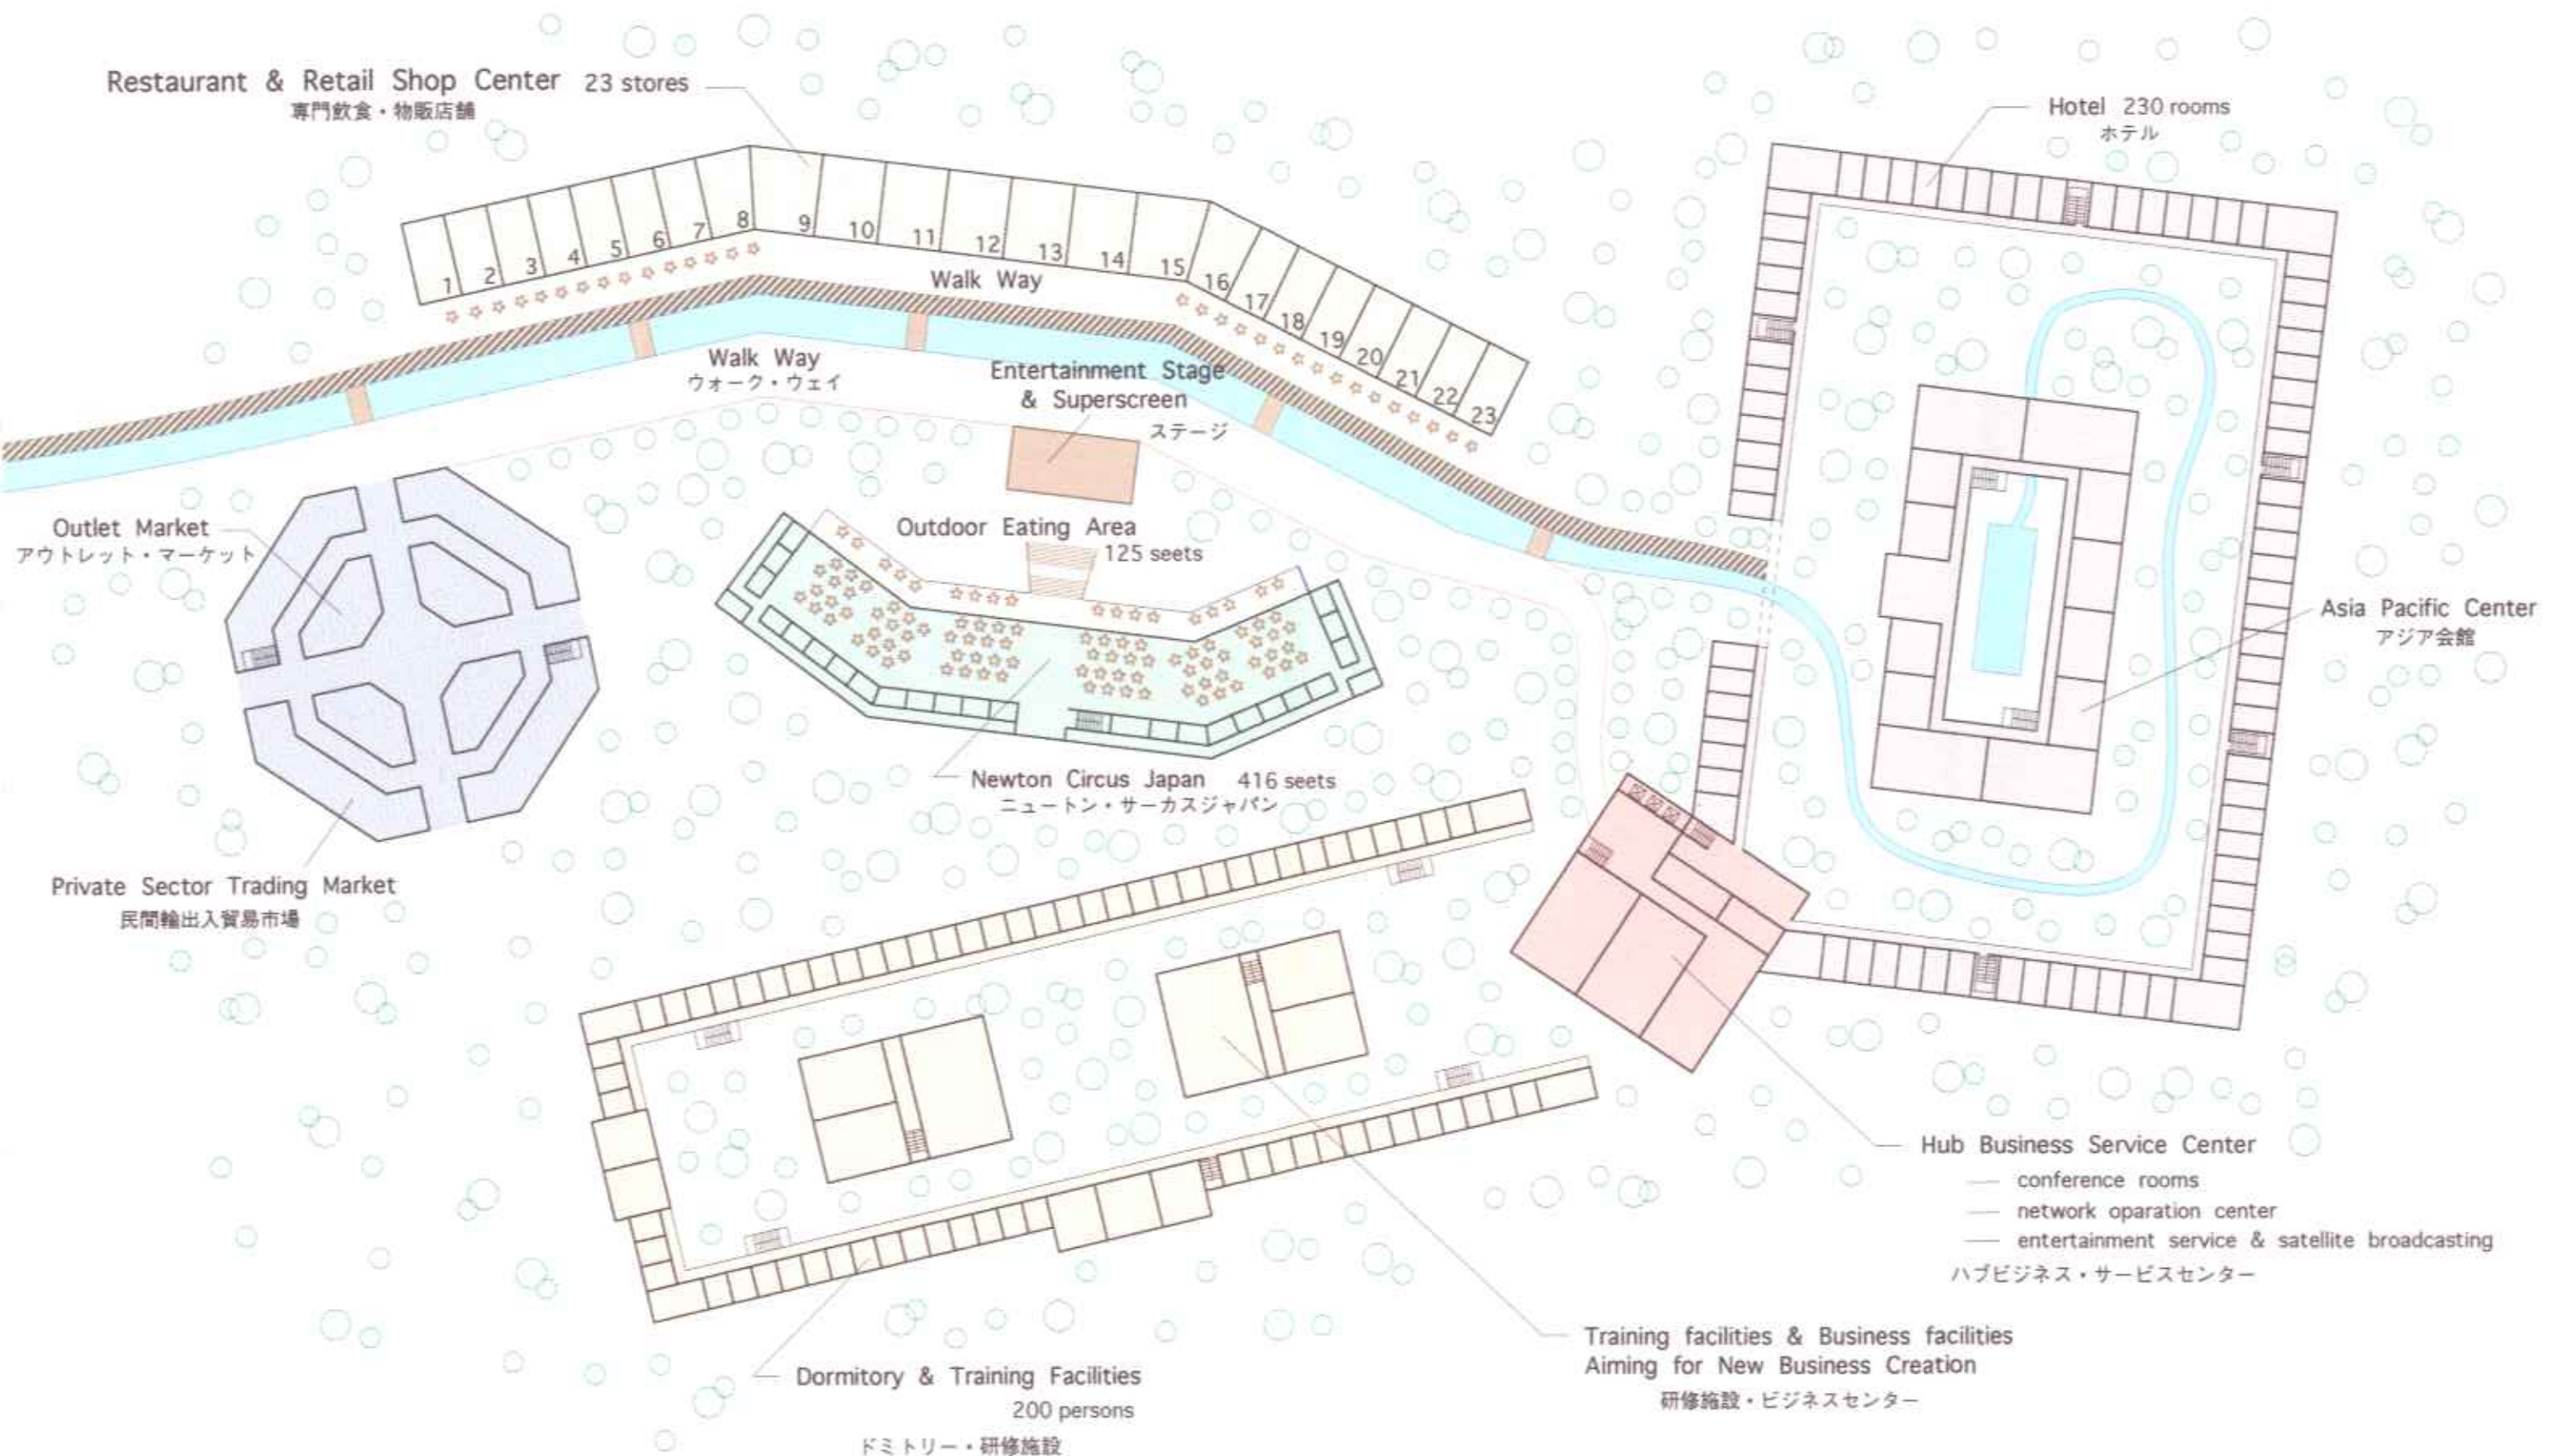

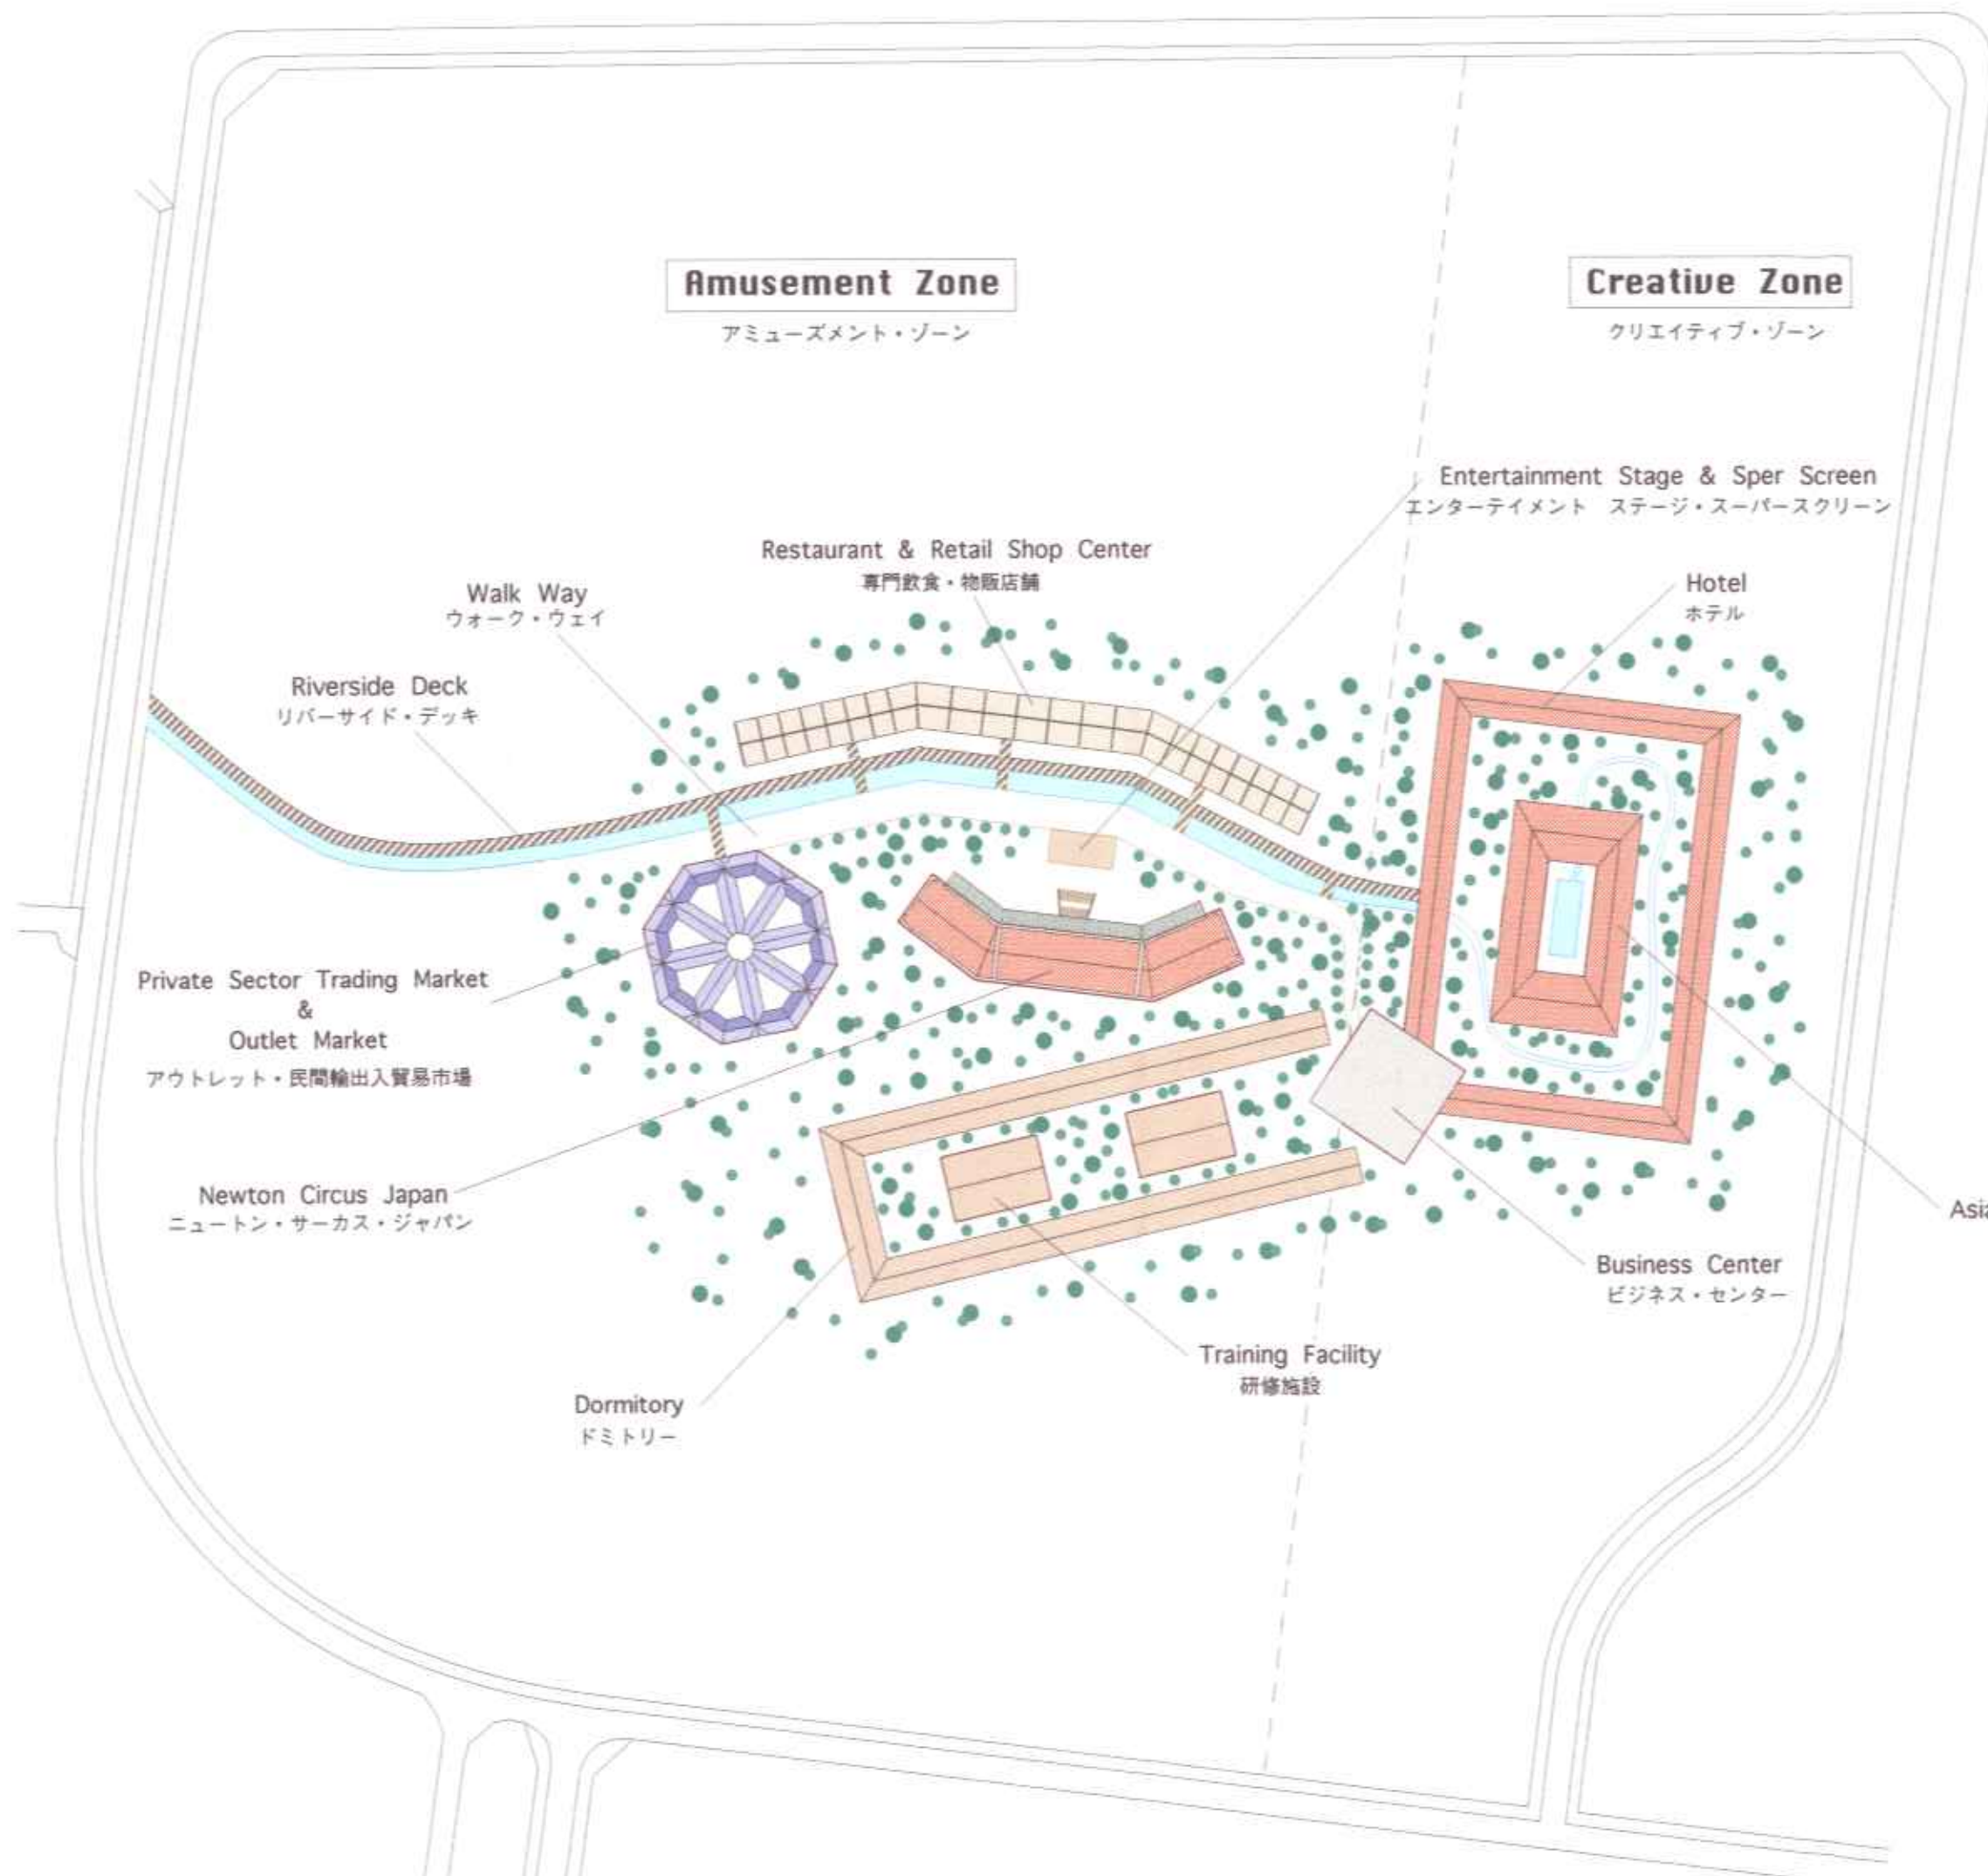


S = 1:2000

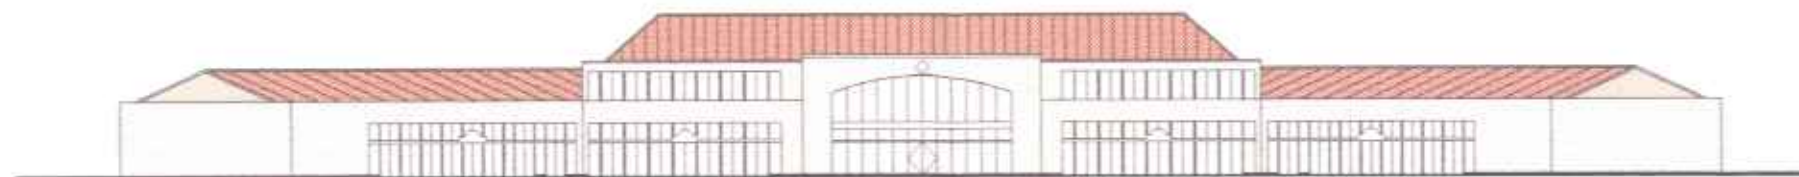

Elevation of Newton Circus Japan



Elevation of Restaurant & Retail shop Center

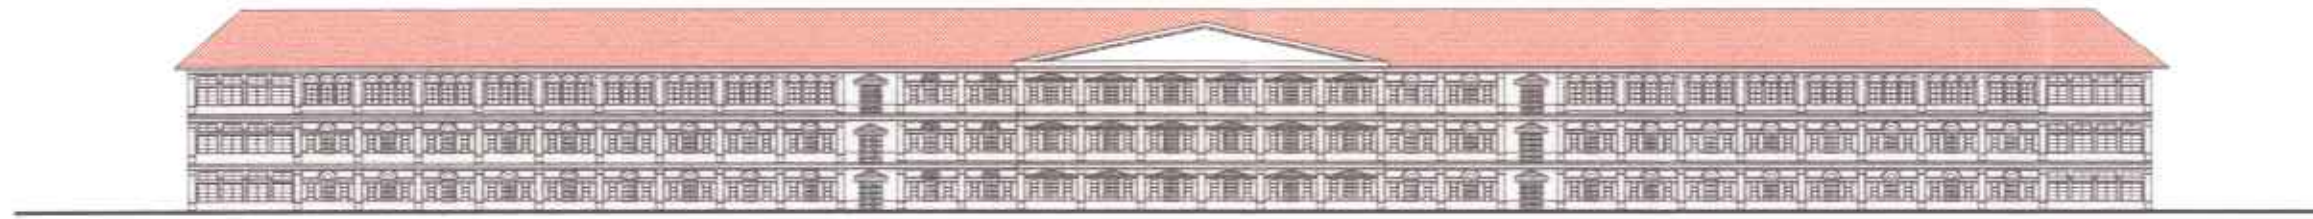

Elevation of Hotel & Asia Pacific Center



Elevation of Dormitory & training Facilities



Elevation of Private Sector Trading Market



Section of Private Sector Trading Market



Walk Way より Hotel をみる